




(99) **NORD FACADE**  
1:100

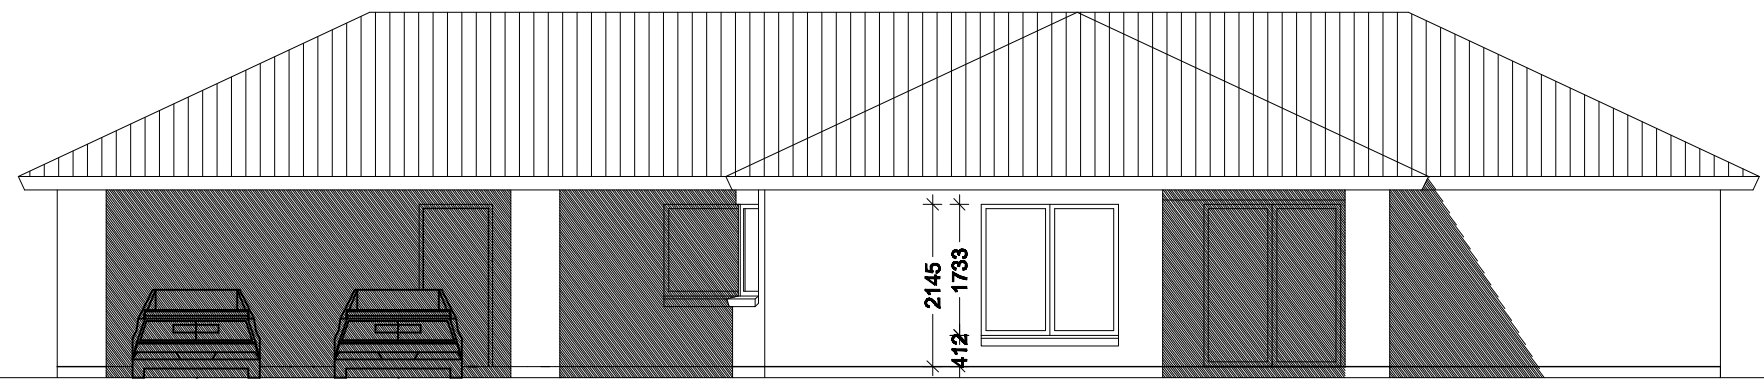


(99) **VEST FACADE**  
1:100

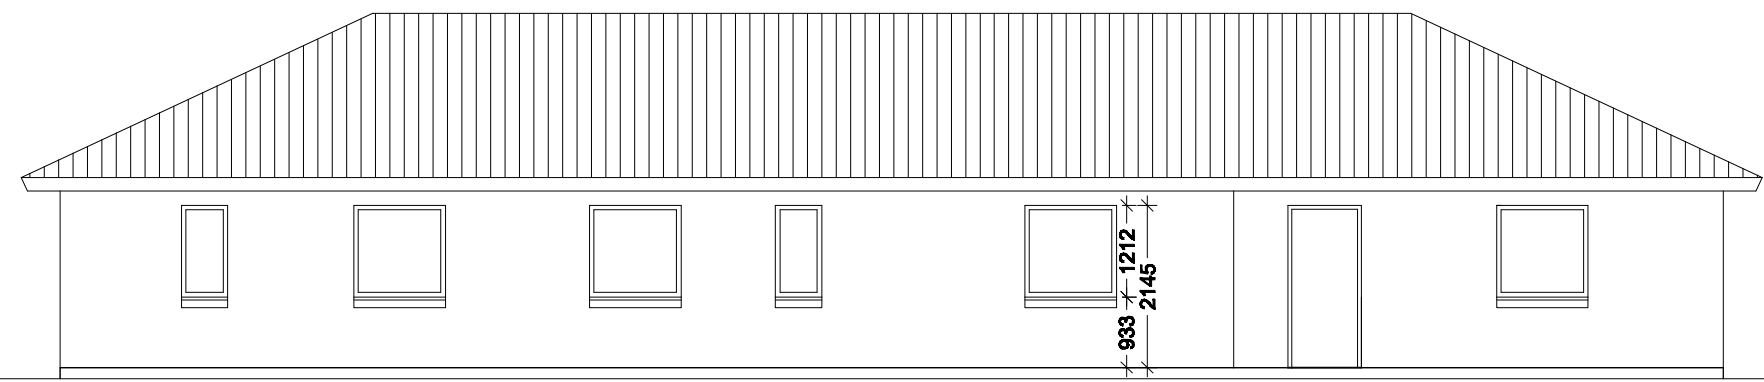

(99) **ØST FACADE**  
1:100

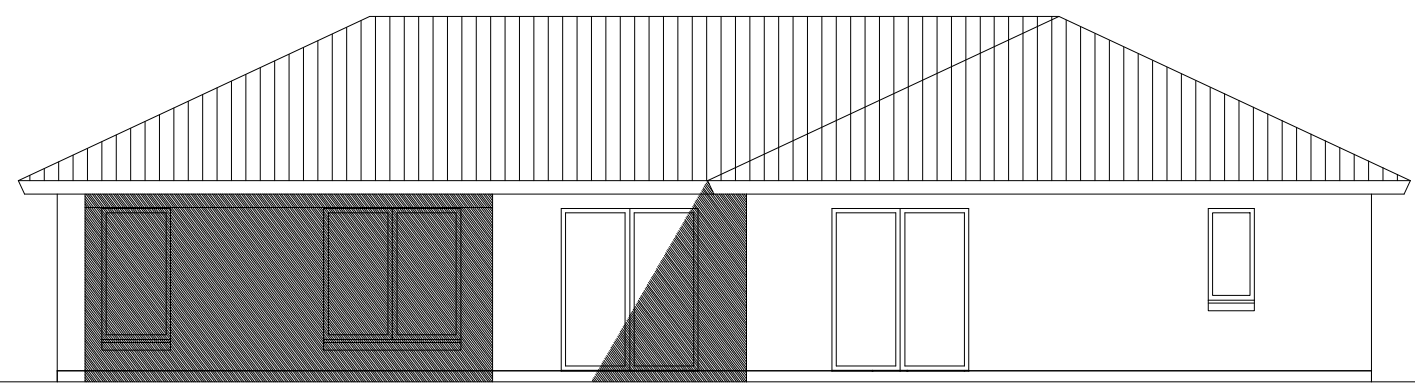

(99) **SYD FACADE**  
1:100

	<b>ULDUM HUSE A/S</b>		Kærvejen 34 7171 Uldum Tlf.: 75678911	Tegn. nr. : <b>(99)2.1</b>
	Bygherre : Jakob Skovgaard Byg. adr. : Hyldeblomsten 54 , Torsted , 8700 Horsens Emne : FACADER			
SIGN : DF	Rev. : —	Rev. Dato : —	Dato : 13.05.08	Mål : 1:100